



712 5th Ave Lobby

Location	New York City, NY
Architect	Kohn Pedersen Fox
Client	M. Cohen & Sons
Year	2019
Radius	8", 10", 14", 20", 25", 39", 47", 55" & 88"

Glass Make-ups

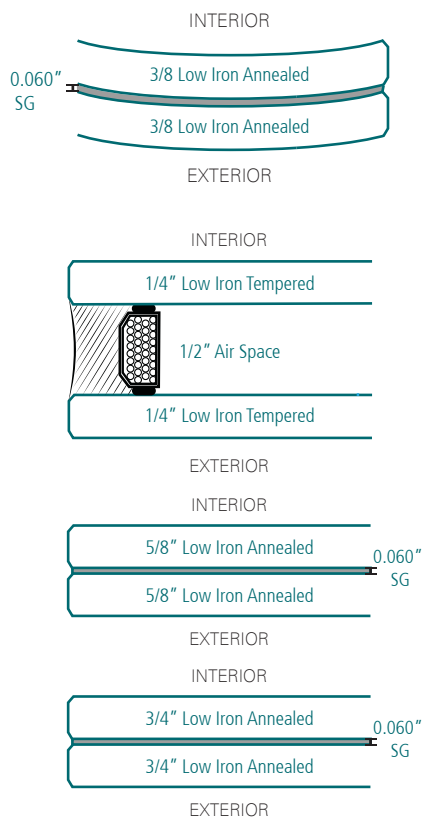

Glass Entrance Drawing

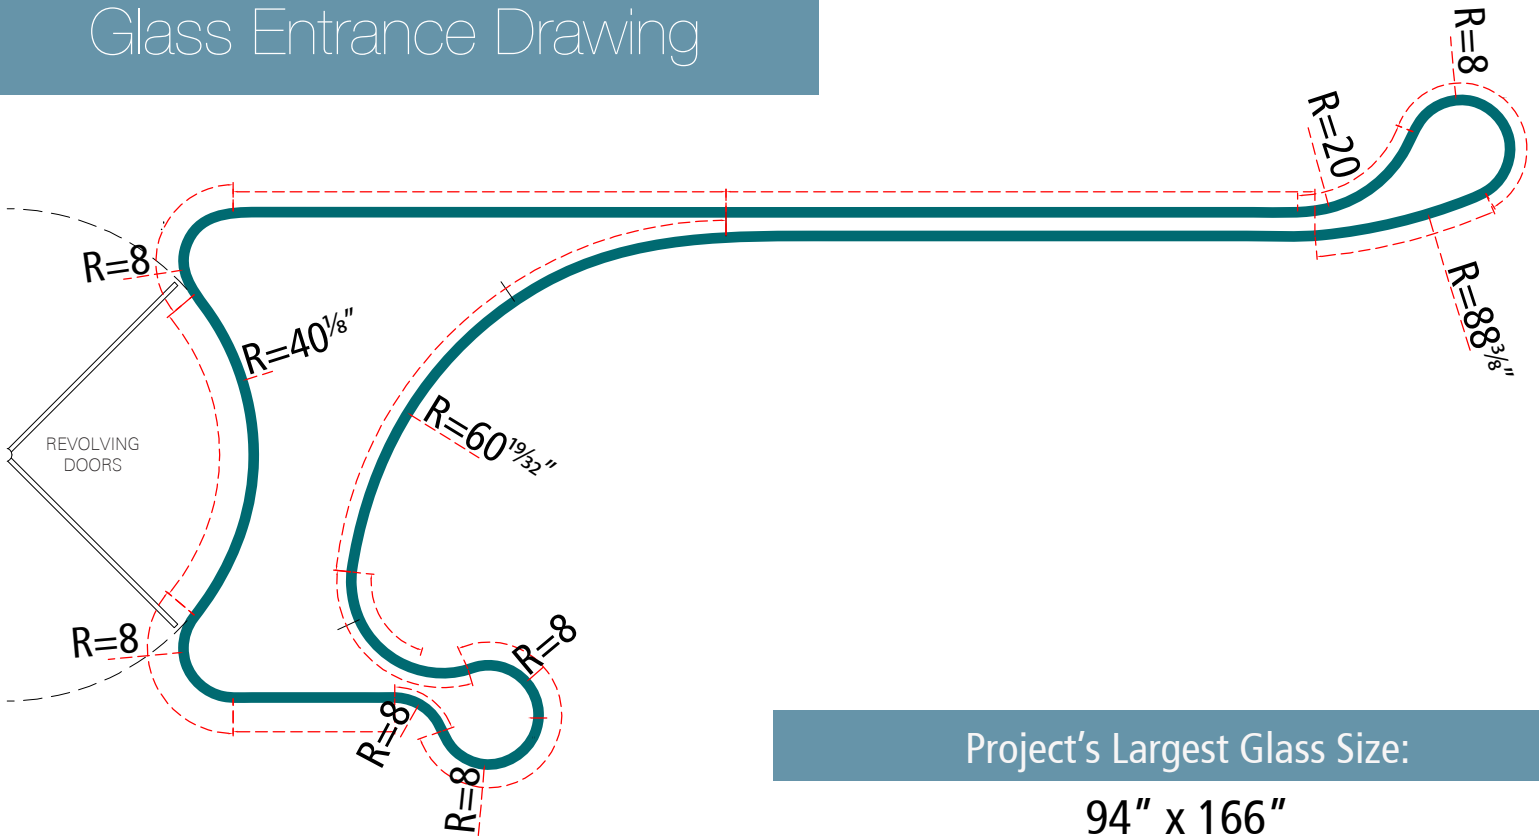

Project's Largest Glass Size:

94" x 166"

